


KRUNDI EHTUSÕIGUS

krundi aadress:
 pindala:
 sihtotstarve:
 täisehituse protsents:
 hoonete arv krundil:

Luke mõisa	Pos 1	Pos 2	Pos 3	Pos 4	Pos 5	Pos 6	Pos 7	Pihlaka	Pos 8	Pos 9
83866 m ²	920 m ²	855 m ²	1255 m ²	3110 m ²	1023 m ²	14134 m ²	2807 m ²	2001 m ²	11359 m ²	7661 m ²
100% Ü	100% Ä	100% Ä	100% Ä	100% Ä	100% EE	100% Ü	100% L	100% EE	100% Üh	100% J
2%	50%	35%	65%	20%	15%	5%	0%	10%	0%	0%
4	1	1	1	1	2	1	0	5	0	0

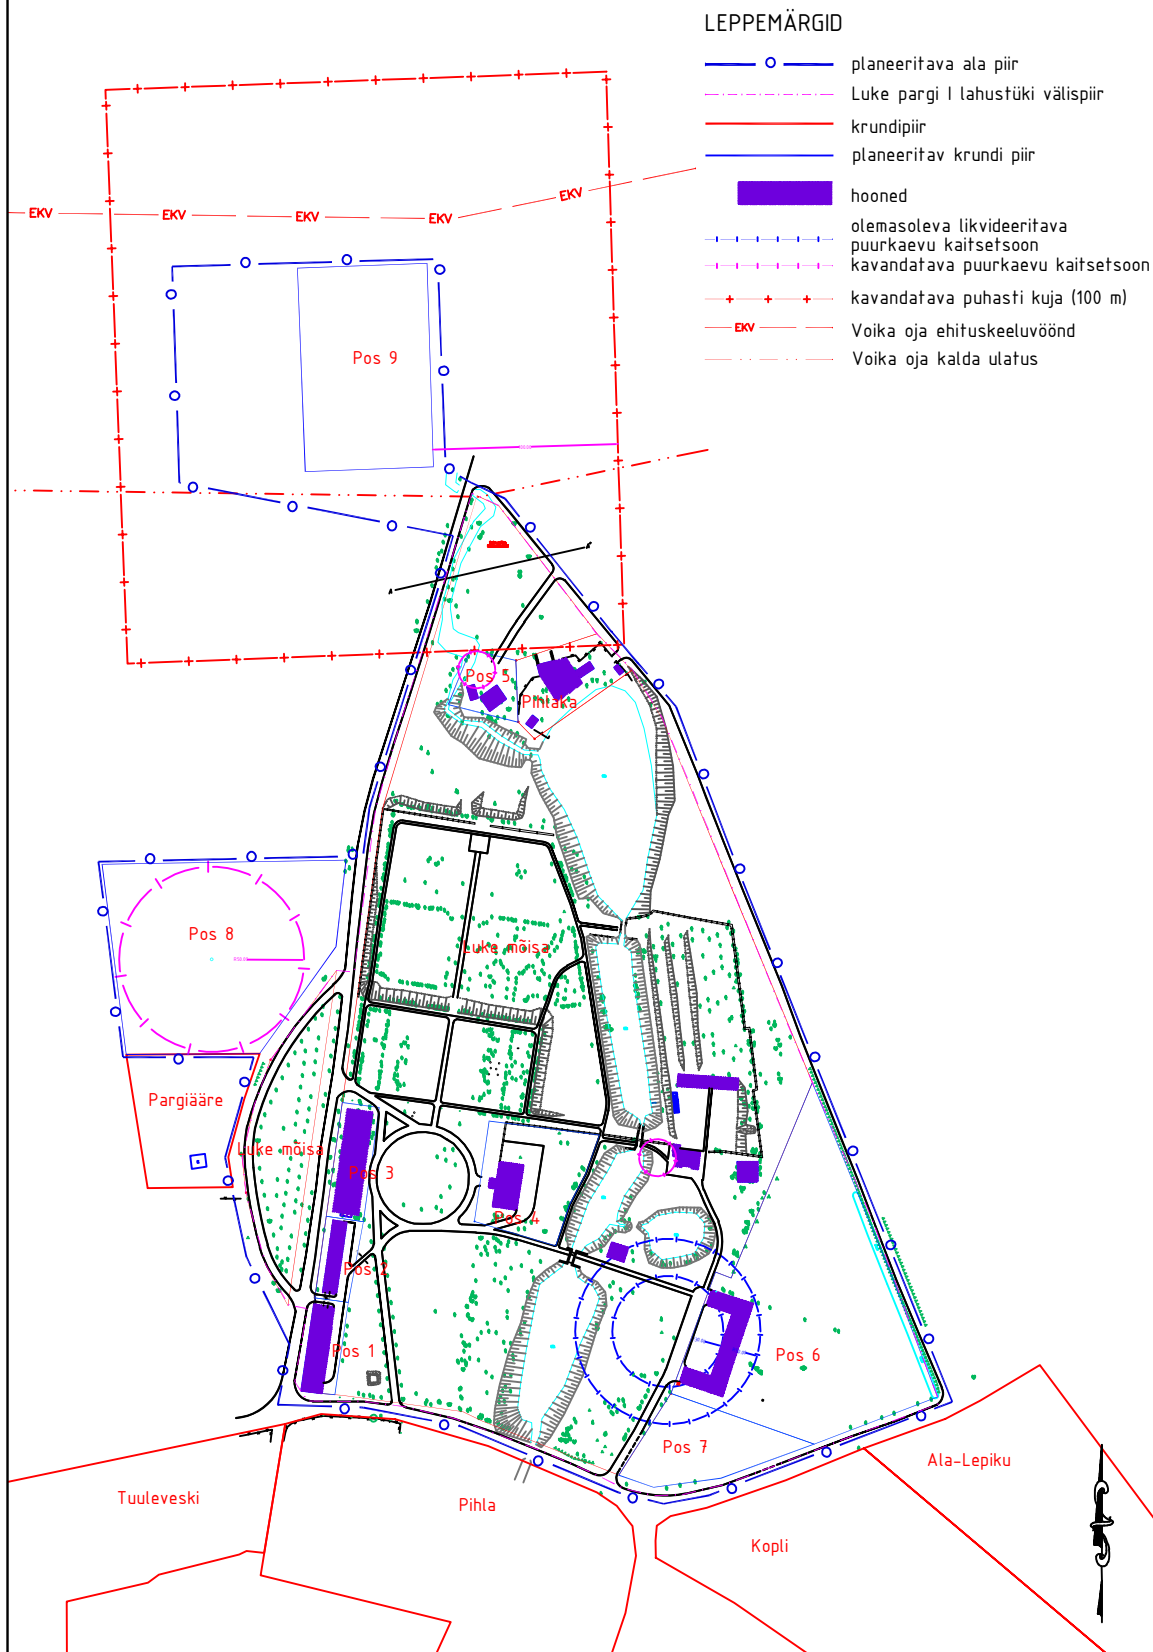

Kobras AS Teguri tn 37b Tartu tel/fax 07 300 310 www.kobras.ee	Töö tehta		NÕO VALLAVALITSUS			
	Töö tehta		LUKE PARGI DETAILPLANEERING			
	Planeerija	Katrín Maask		KRUNTIMINE JA PARGIALA SIIDUMINE		
	Kontrollis	Ene Kõnd		KAVANDATAVATE PUHASTI JA PUURKAEVUGA		
	Mõõtkava	M 1:2000	Töö nr	M001/030	Kuupäev	22.04.2003
			leht	4	lehtide	4